




TYPICAL ISLAND BENCH WITH 2 STAGE REAGENT SHELVES WITHOUT SINK UNIT

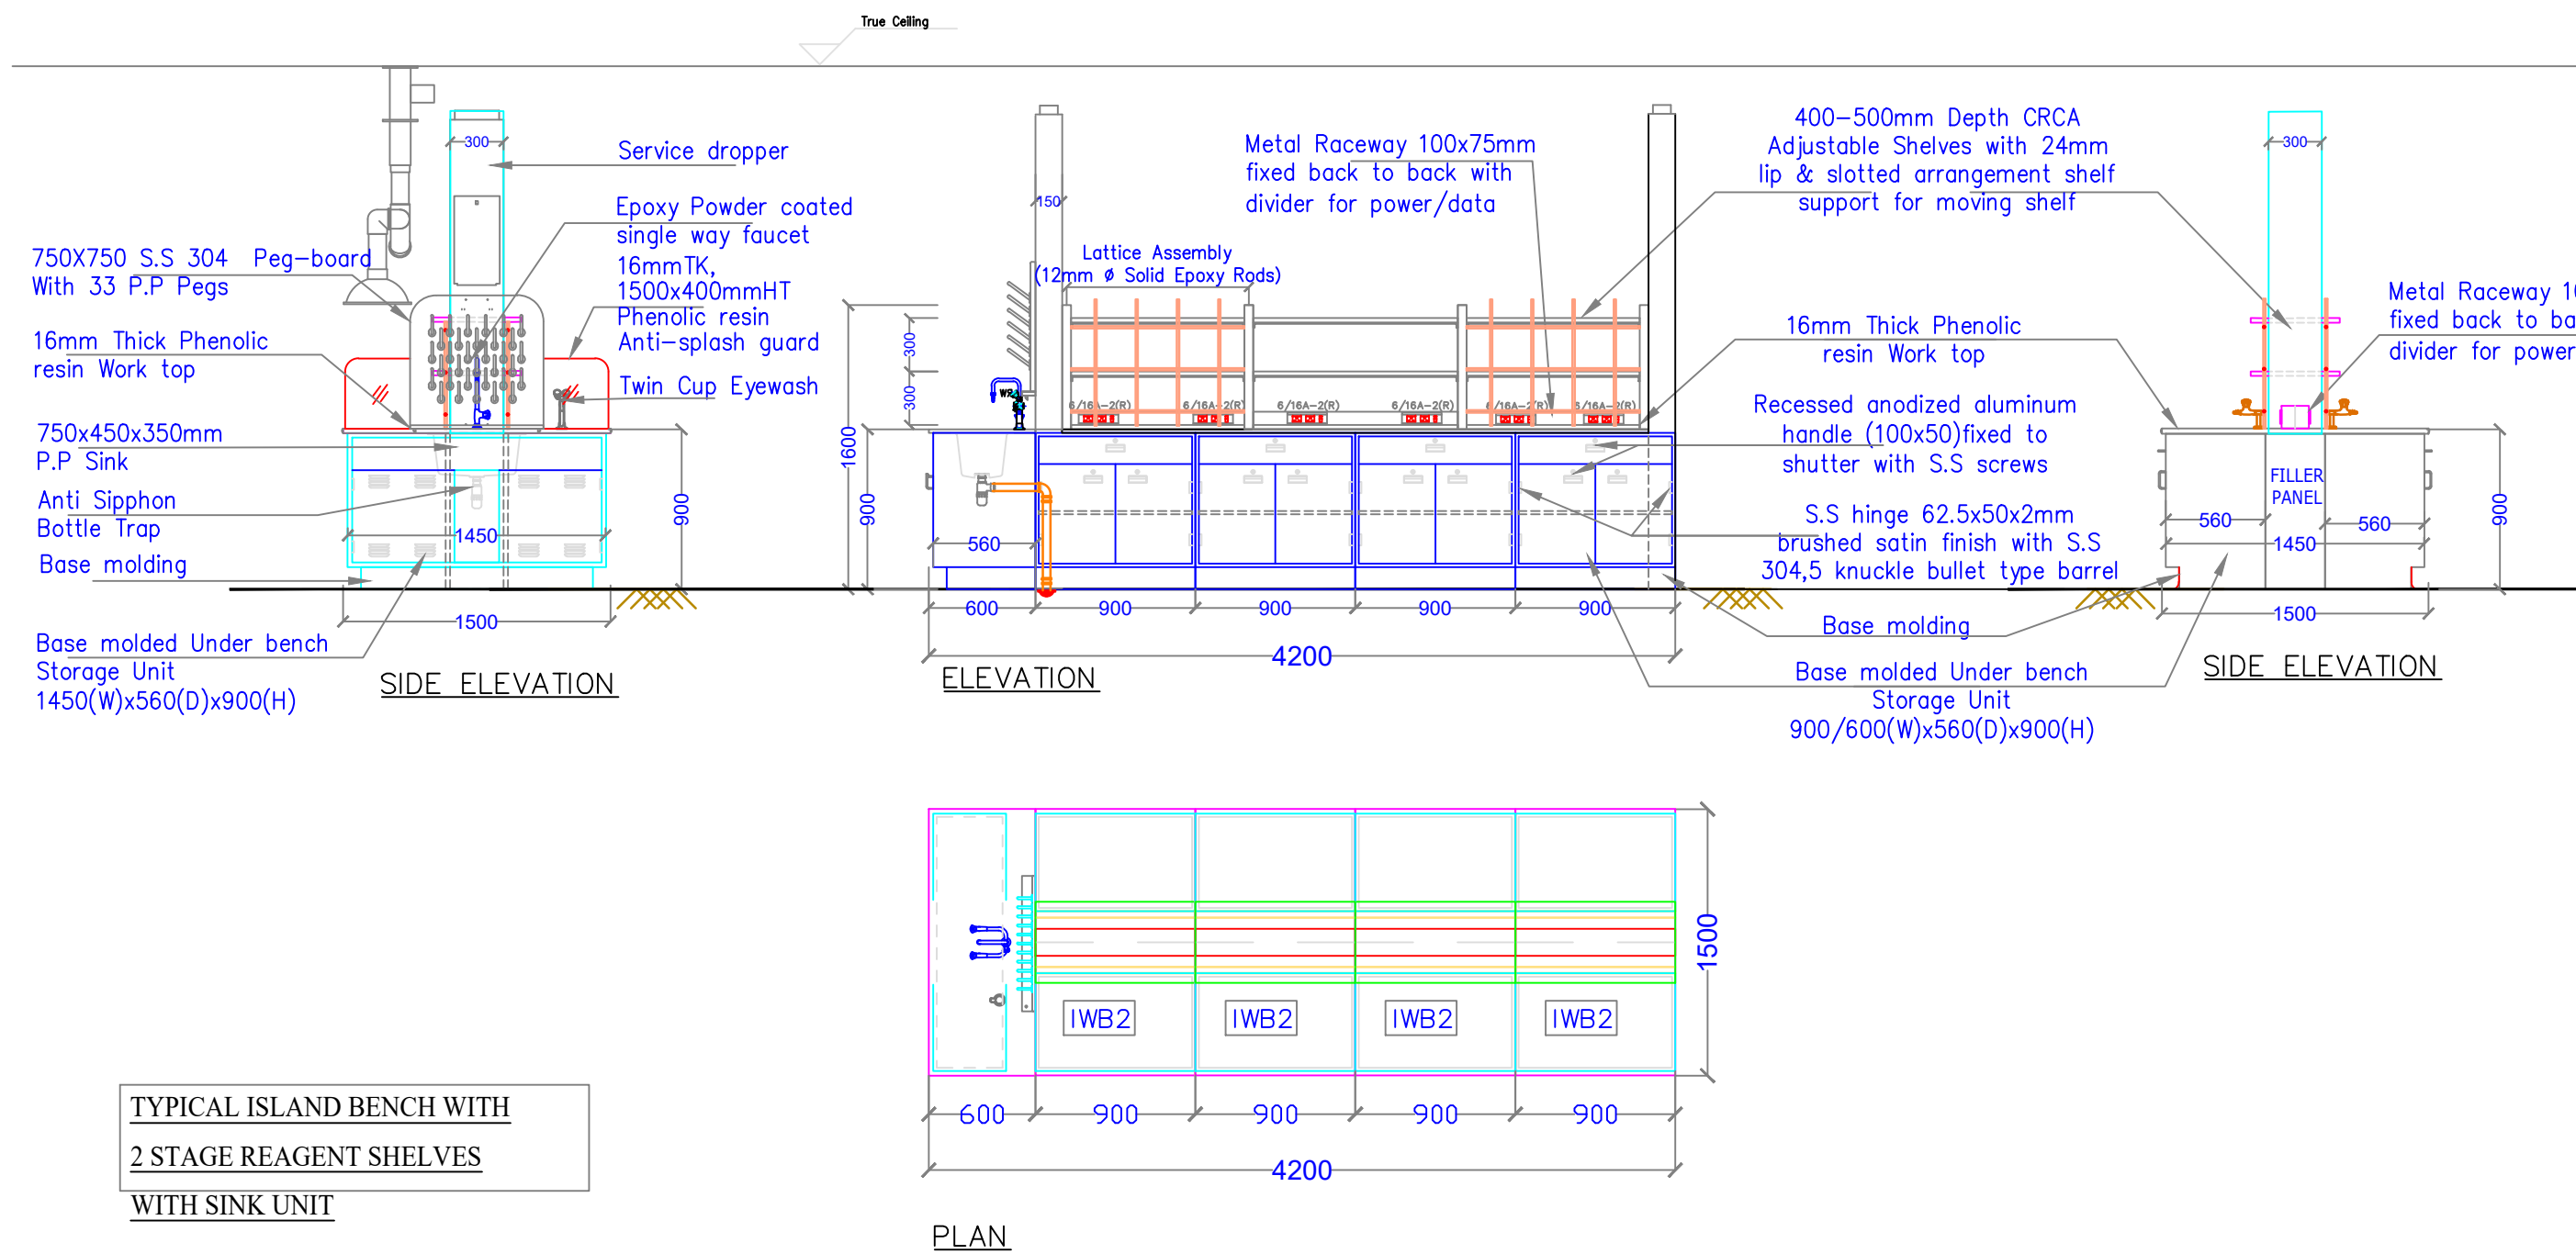


TYPICAL ISLAND BENCH WITH 2 STAGE REAGENT SHELVES WITH SINK UNIT

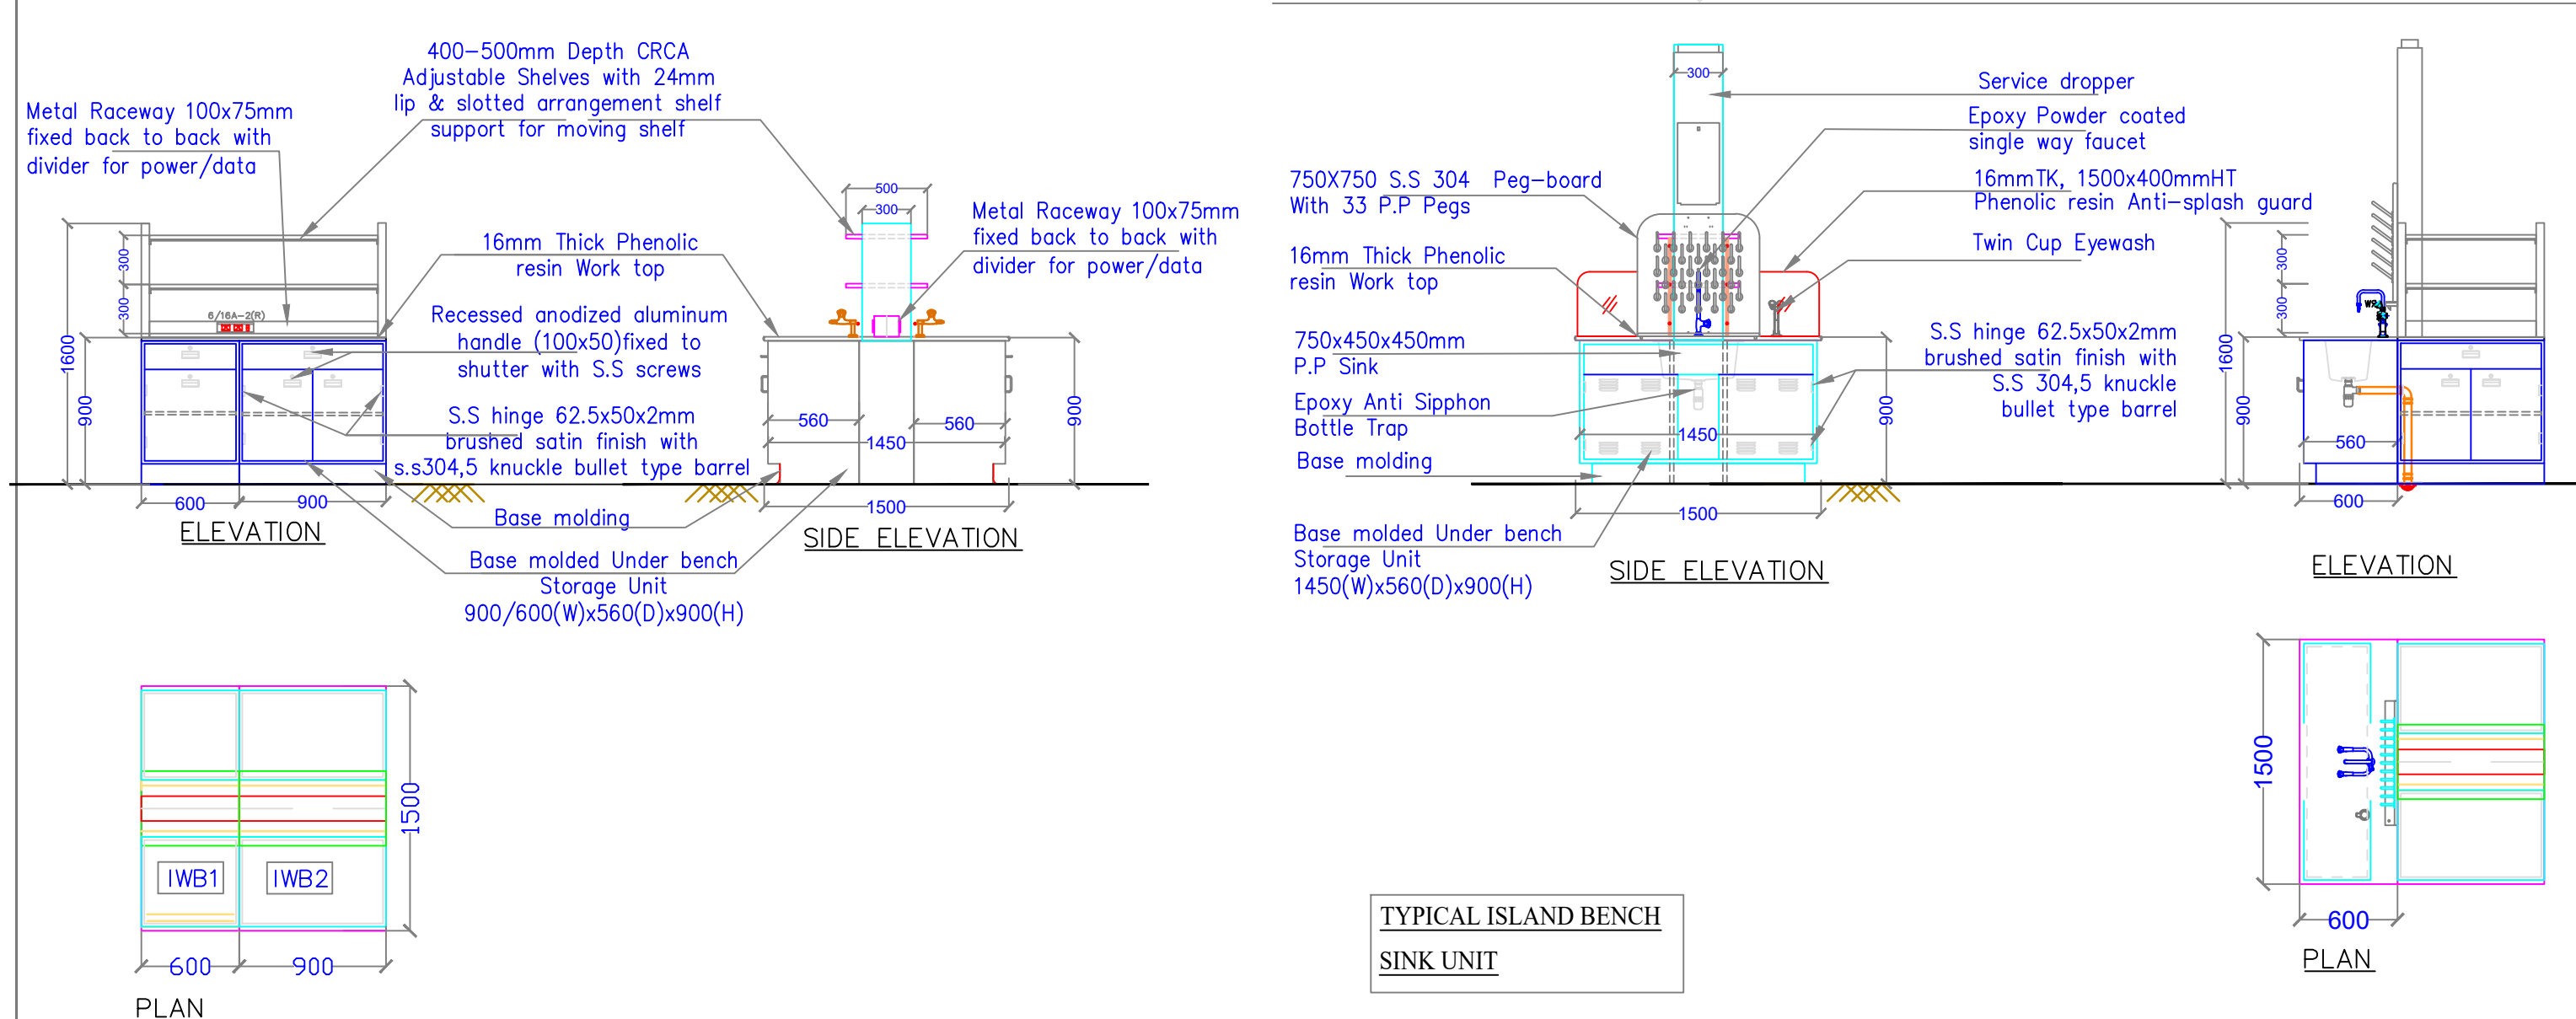


TYPICAL ISLAND BENCH MODULE WITH 2 STAGE REAGENT SHELVES

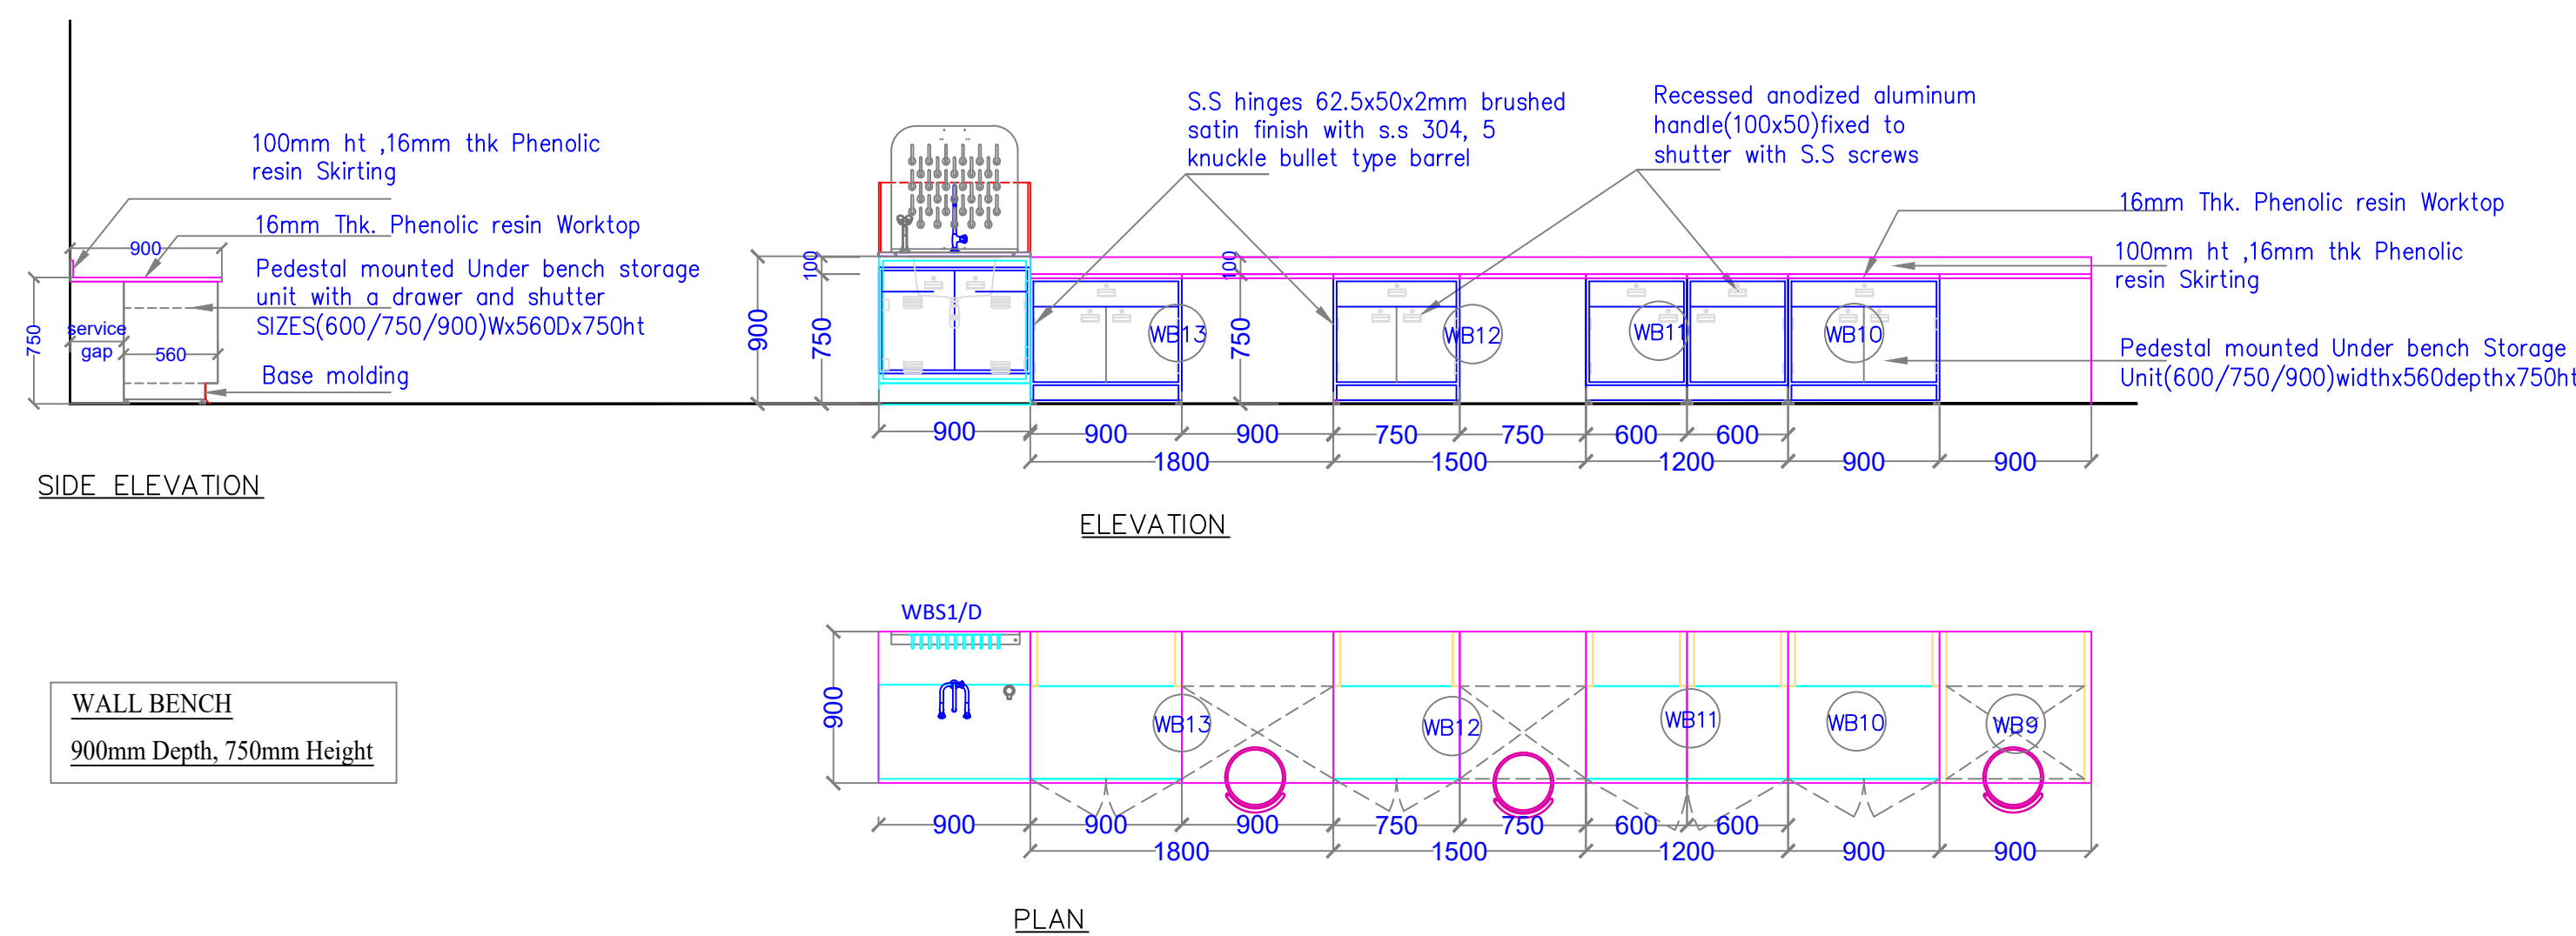



WALL BENCH 900mm Depth, 750mm Height

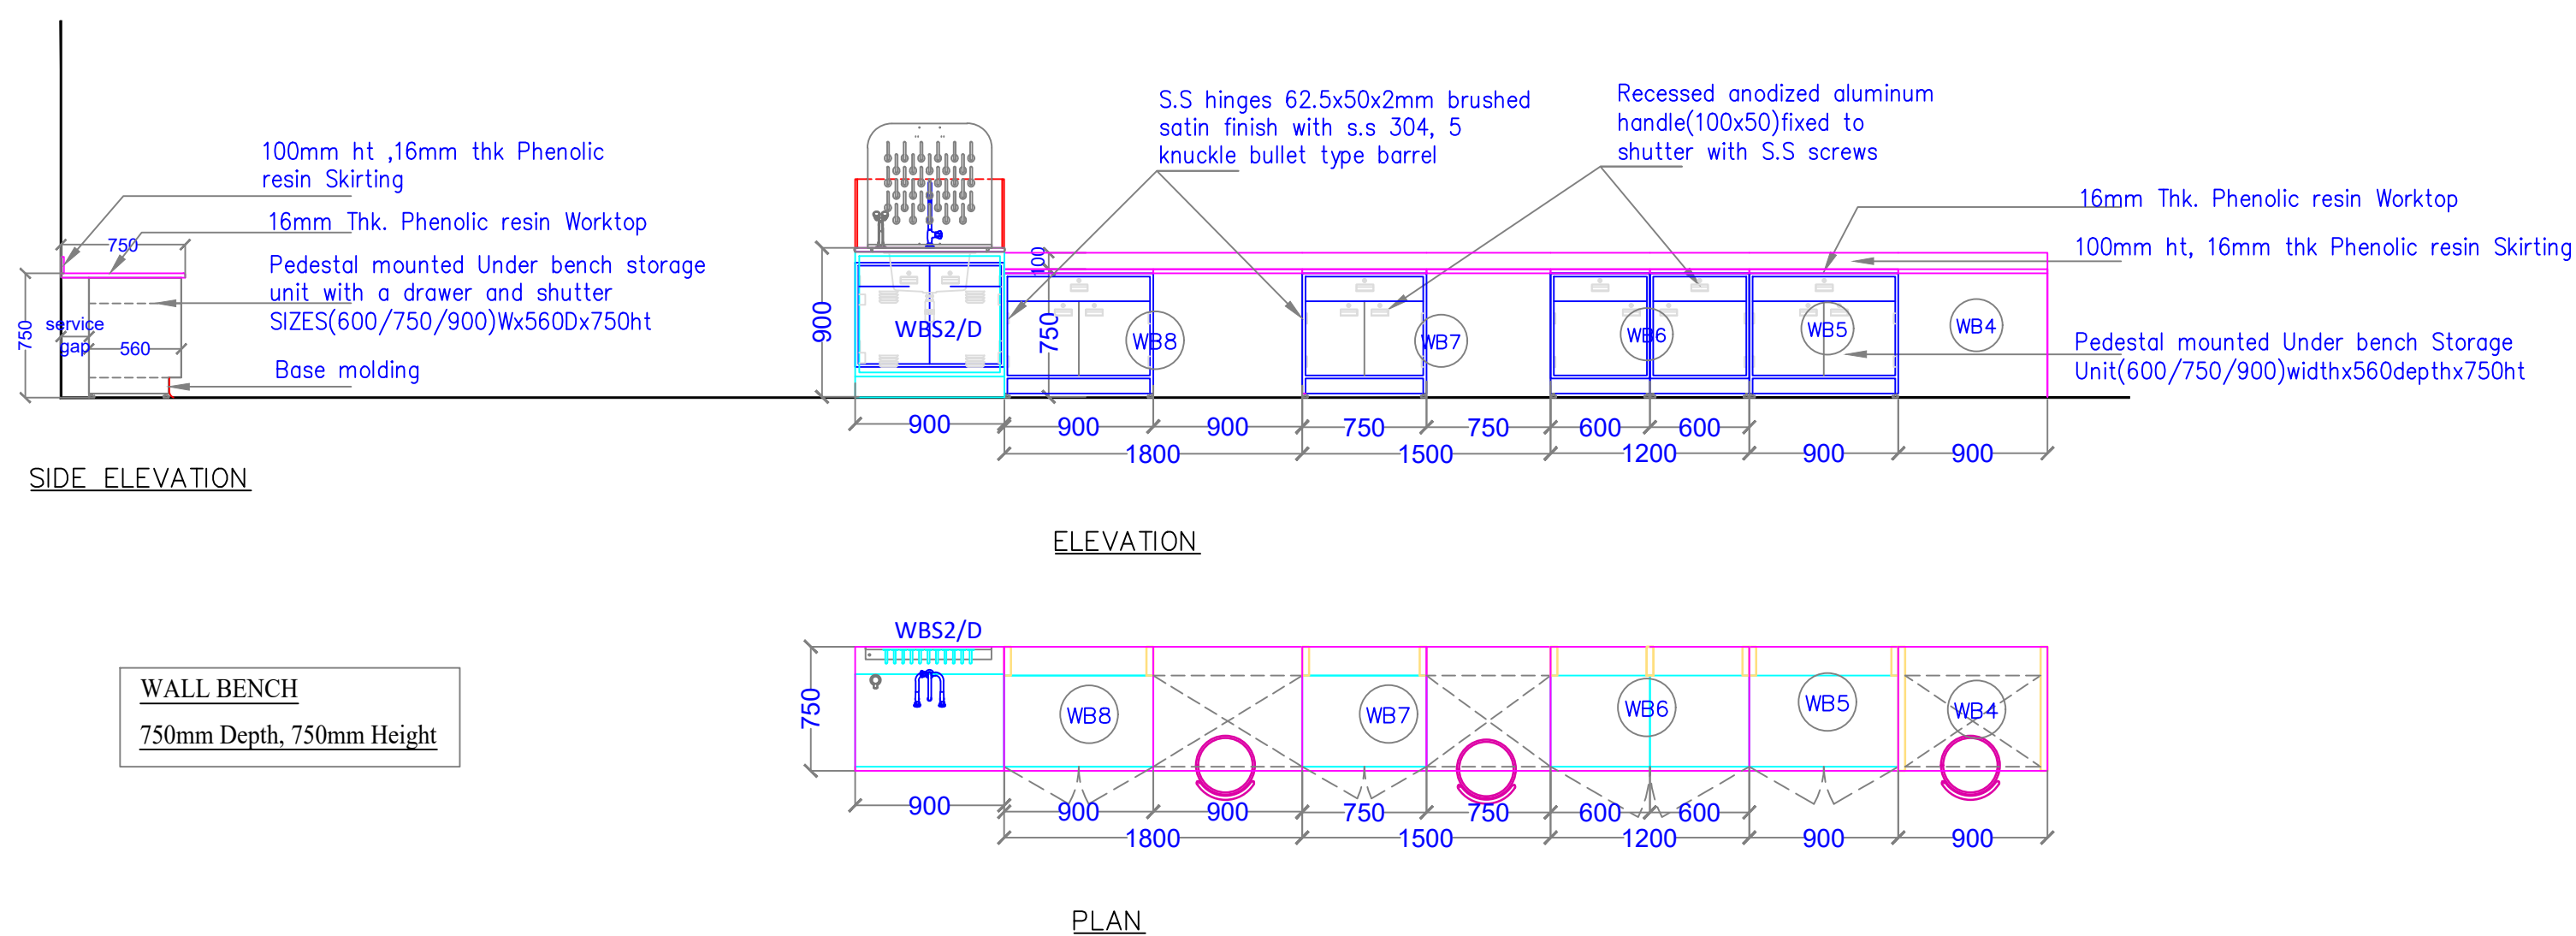


WALL BENCH 750mm Depth, 750mm Height

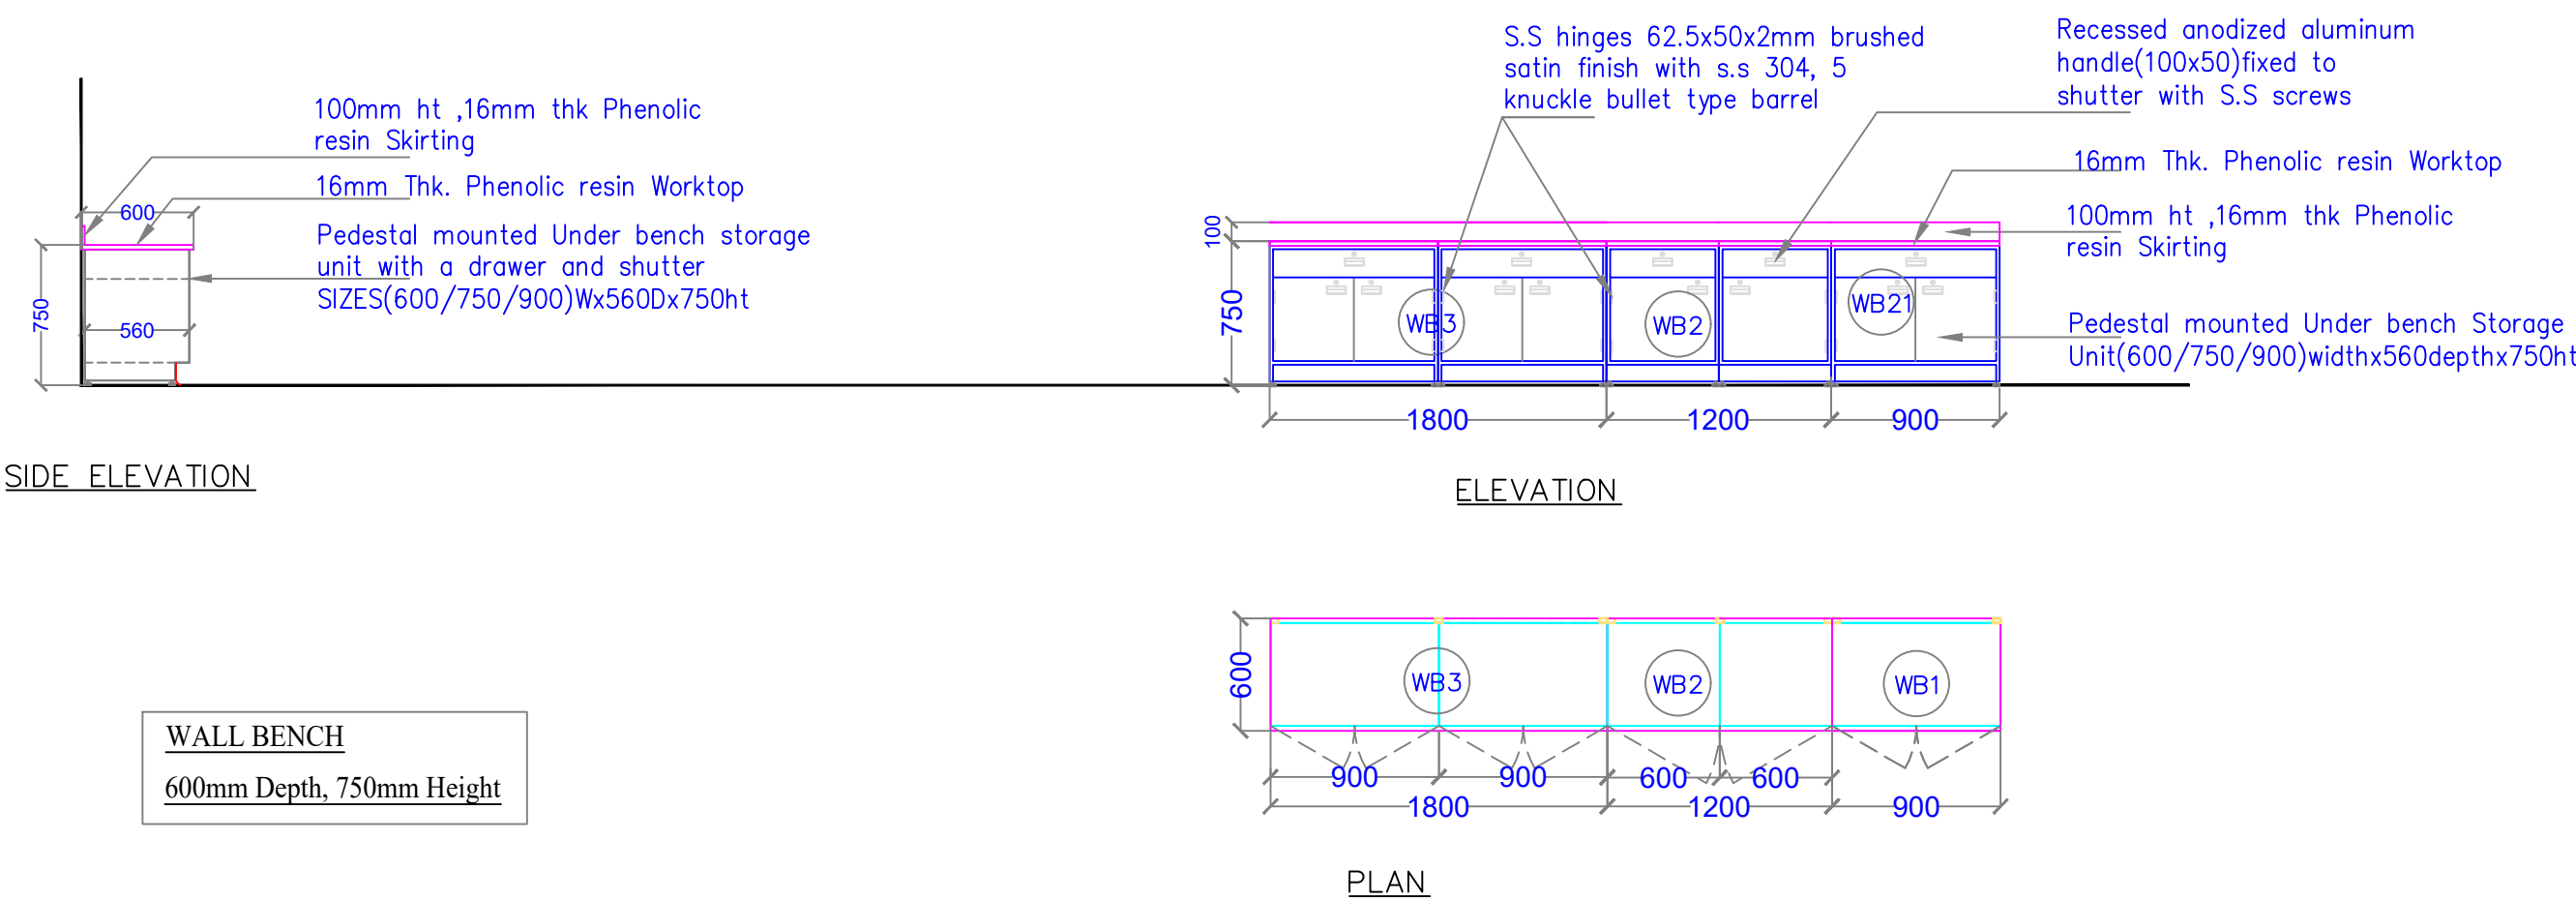


WALL BENCH 600mm Depth, 750mm Height

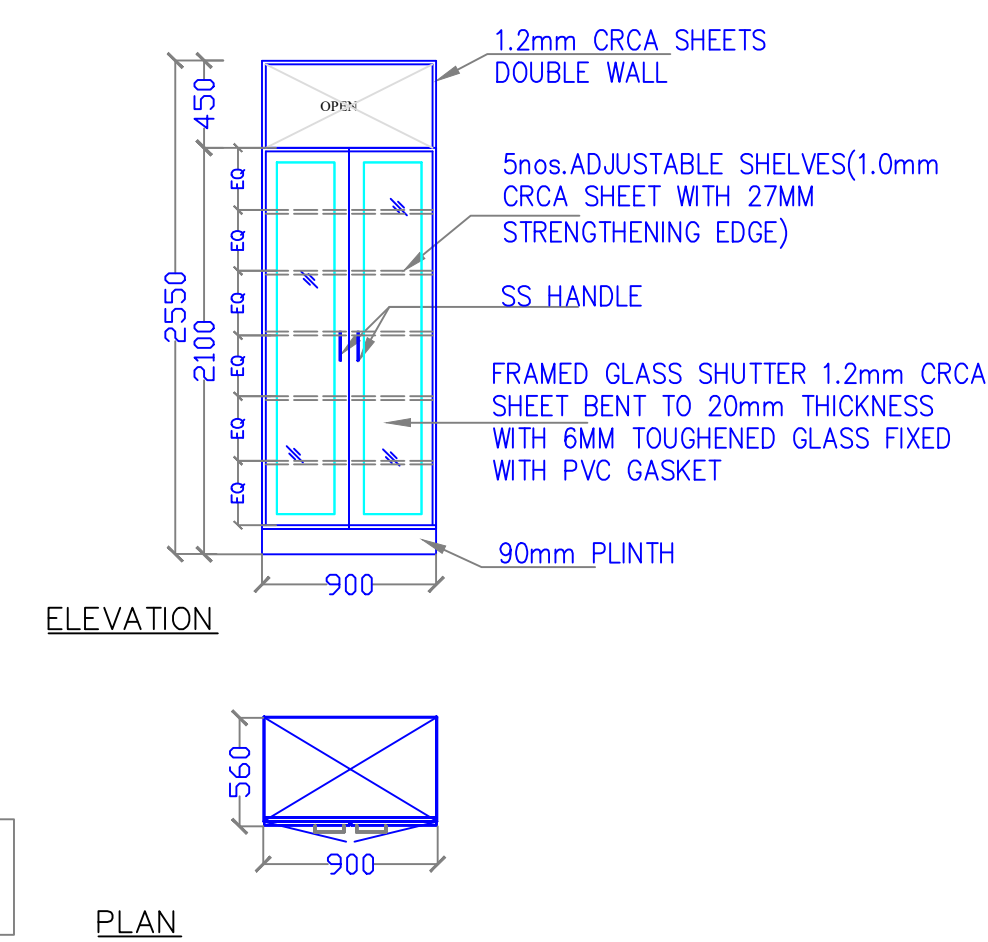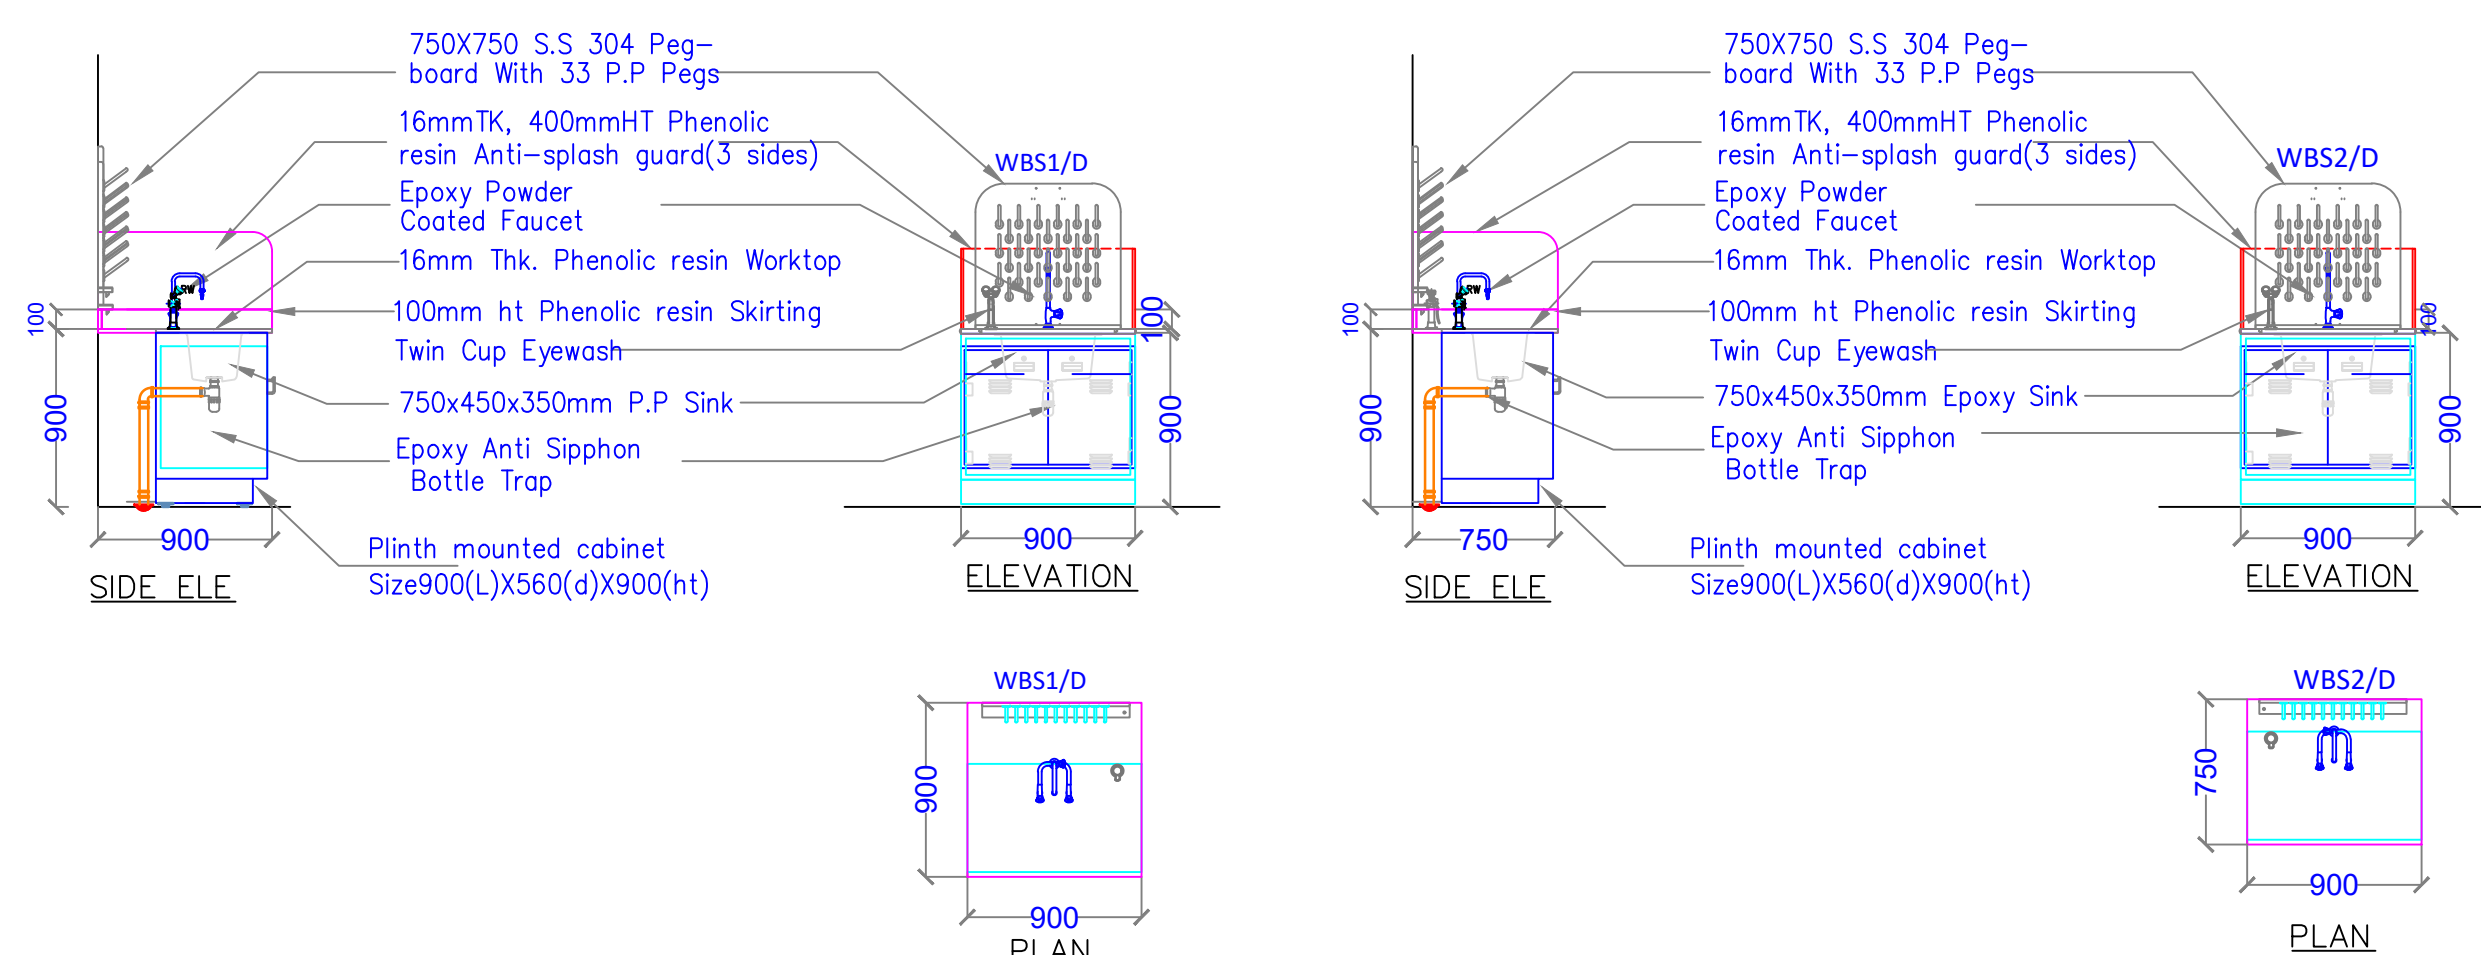


FULL HEIGHT FRAMED GLASS SWING DOOR CASE

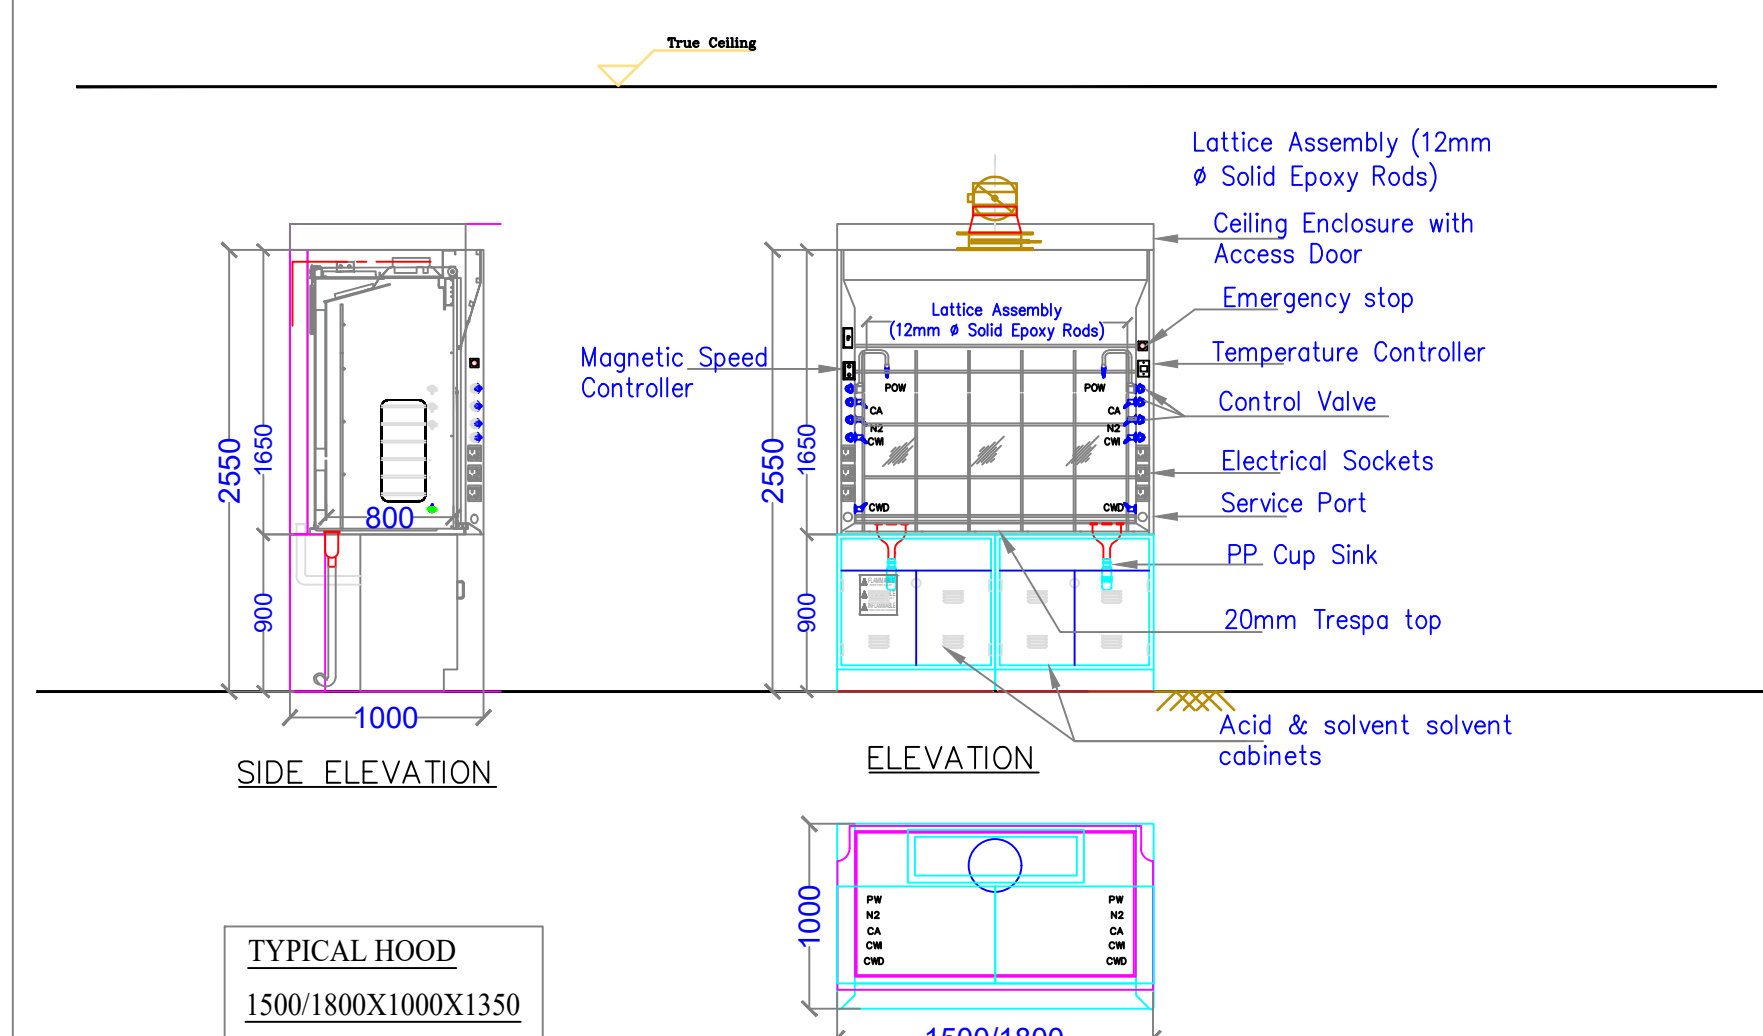


TYPICAL HOOD 1500X1800X1000X1350

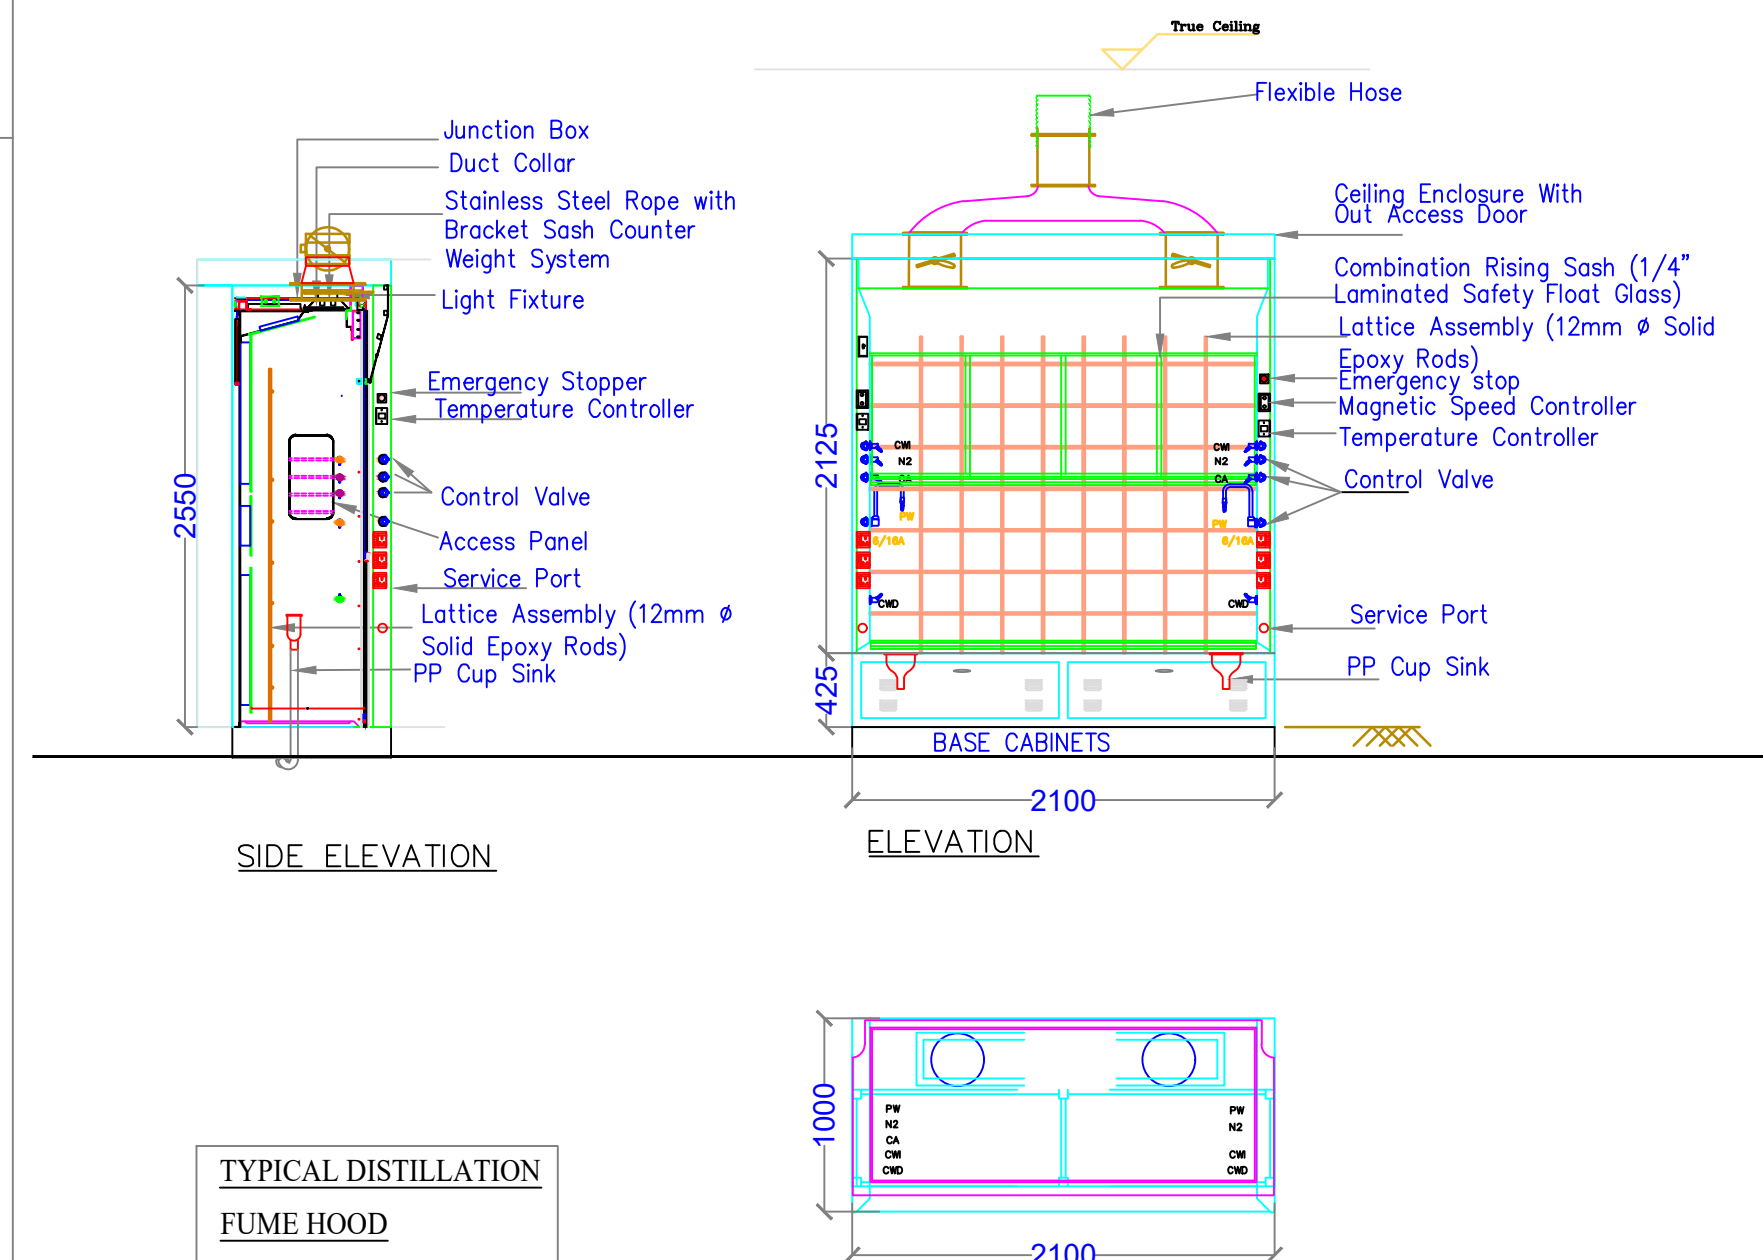


TYPICAL DISTILLATION FUME HOOD

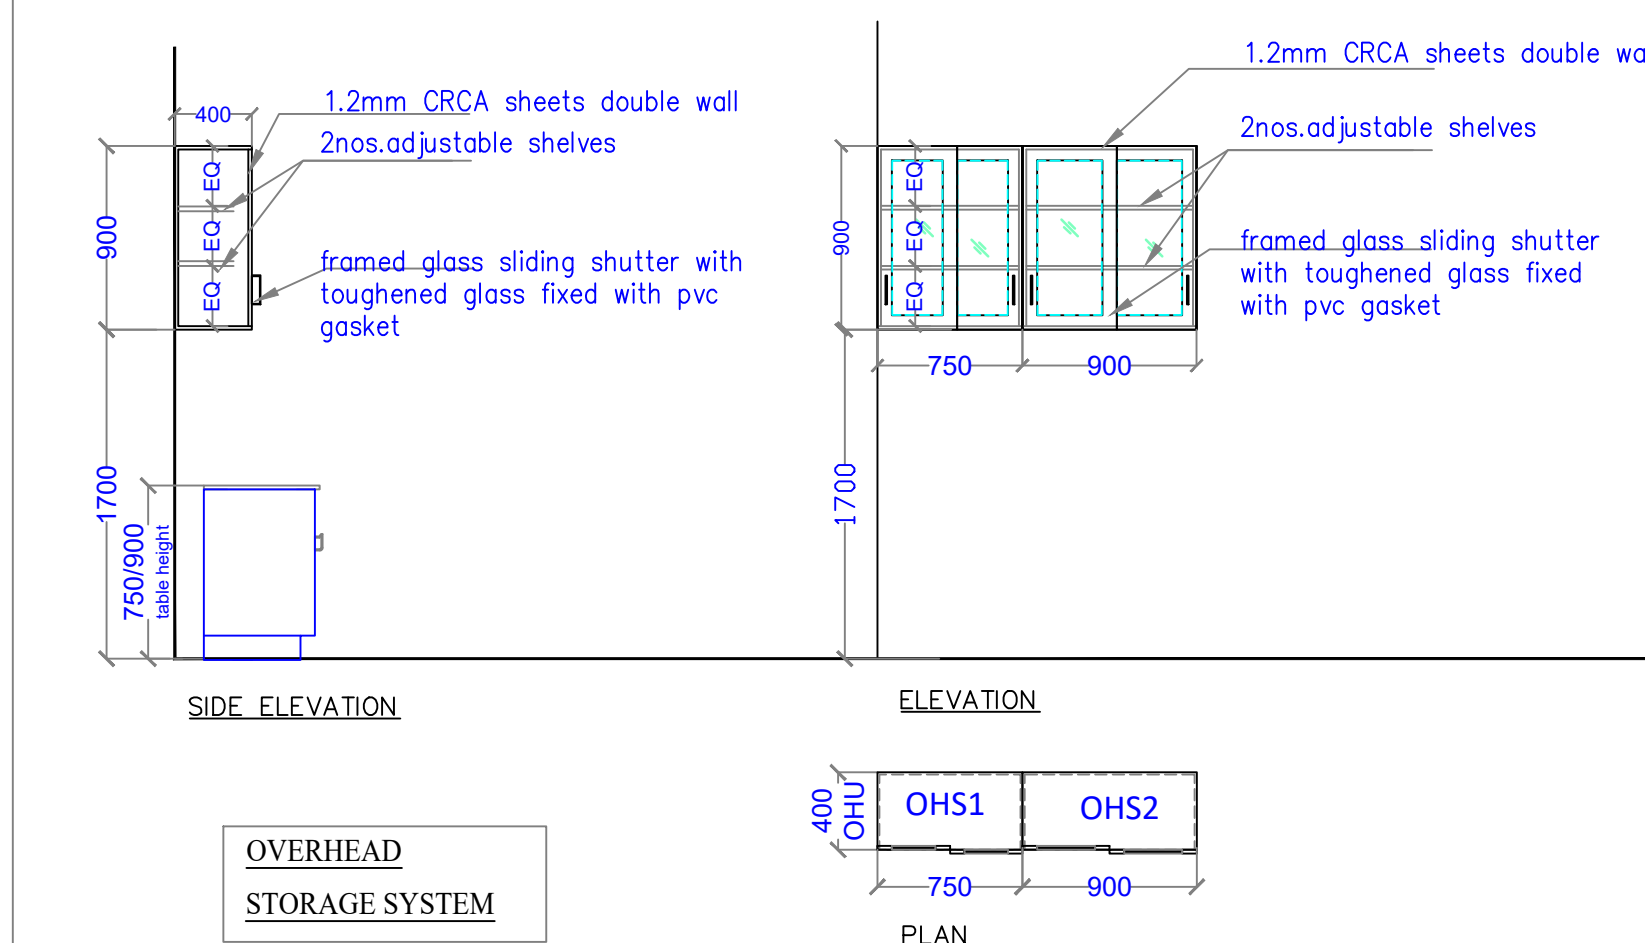

OVERHEAD STORAGE SYSTEM

GENERAL NOTE	RECORD OF PRINTS ISSUED						REVISION						CLIENT: <div> Indian Institute of Science Bangalore</div> PROJECT: LABORATORY INTERIOR WORKS FOR CHEMICAL SCIENCES BUILDING.	DRAWING TITLE: LAB FURNITURE TYPICAL DETAILS	DRAWING STATUS: TENDER DRAWING
	SL. NO	DATE		SL. NO	DATE	ISSUED TO	SL. NO	DATE	DESCRIPTION	SL. NO	DATE	DESCRIPTION			
1. LAB BENCH MODULES CAN BE FACTORY MANUFACTURED. CORNER OR BINDING PIECES SHOULD BE MADE TO SUITE SITE CONDITIONS.	1.	13.02.2014	ISSUED FOR TENDER												
2. GRANITE BENCH HEIGHTS ARE 900MM/750MM INCLUDING GRANITE WORK TOP(FINISHED HT).															
3. ALL DIMENSIONS ARE IN MILLIMETERES UNLESS SPECIFIED															
4. ALL DIMENSIONS ARE TO BE READ AND NOT SCALED															

Architect: Chandreo Iyer Associates NO. 101, BRIDGE ROAD, PLOT NO. 20 JNTU MAIN ROAD, VEDANTHAPUR BANGALORE - 560 019. TEL. - 857-2008019	JOB NO		DATE
	C 364	23-10-2018	
Consultant:  M.J.ASSOCIATES PROCESS ENGINEERING CONSULTANTS BRIDGE ROAD, JNTU CAMPUS, JNTU MAIN ROAD, BANGALORE AND JNTU TEL. - 857-2008019	DRAWING NO:	SCALE	REV.
	C364/T-01	NTS	- -